


ACTIVE TRANSPORTATION PROGRAM

GRANT APPLICATIONS


1. Adams Avenue & Pinecreek Drive

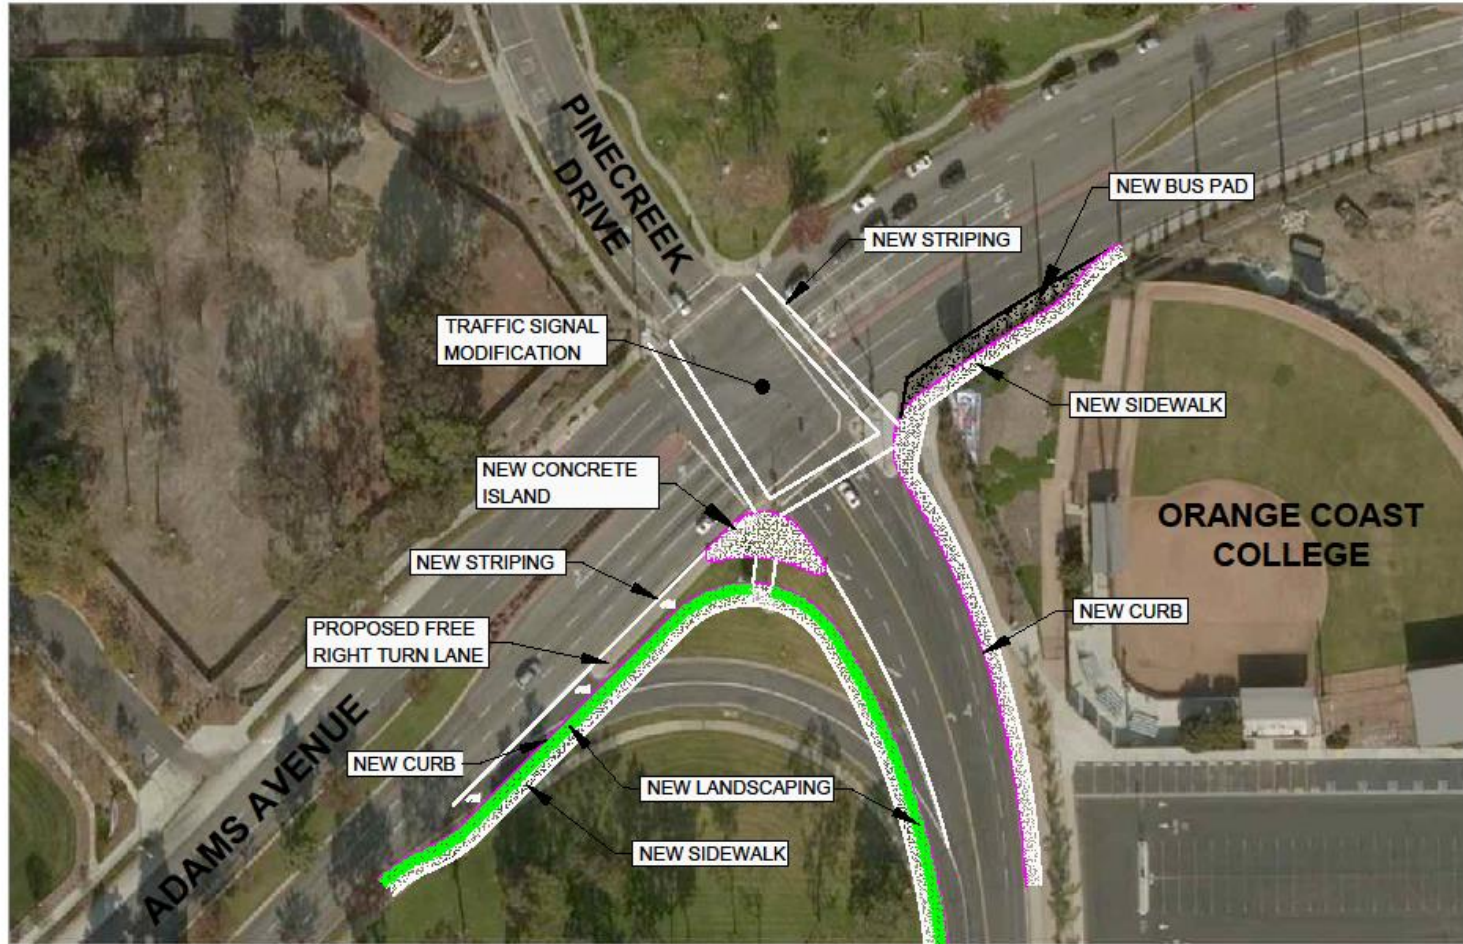

**ADAMS AVENUE & PINECREEK DRIVE
ACCESS IMPROVEMENTS**

2. Adams Avenue

(Placentia Ave. to Mesa Verde E.)

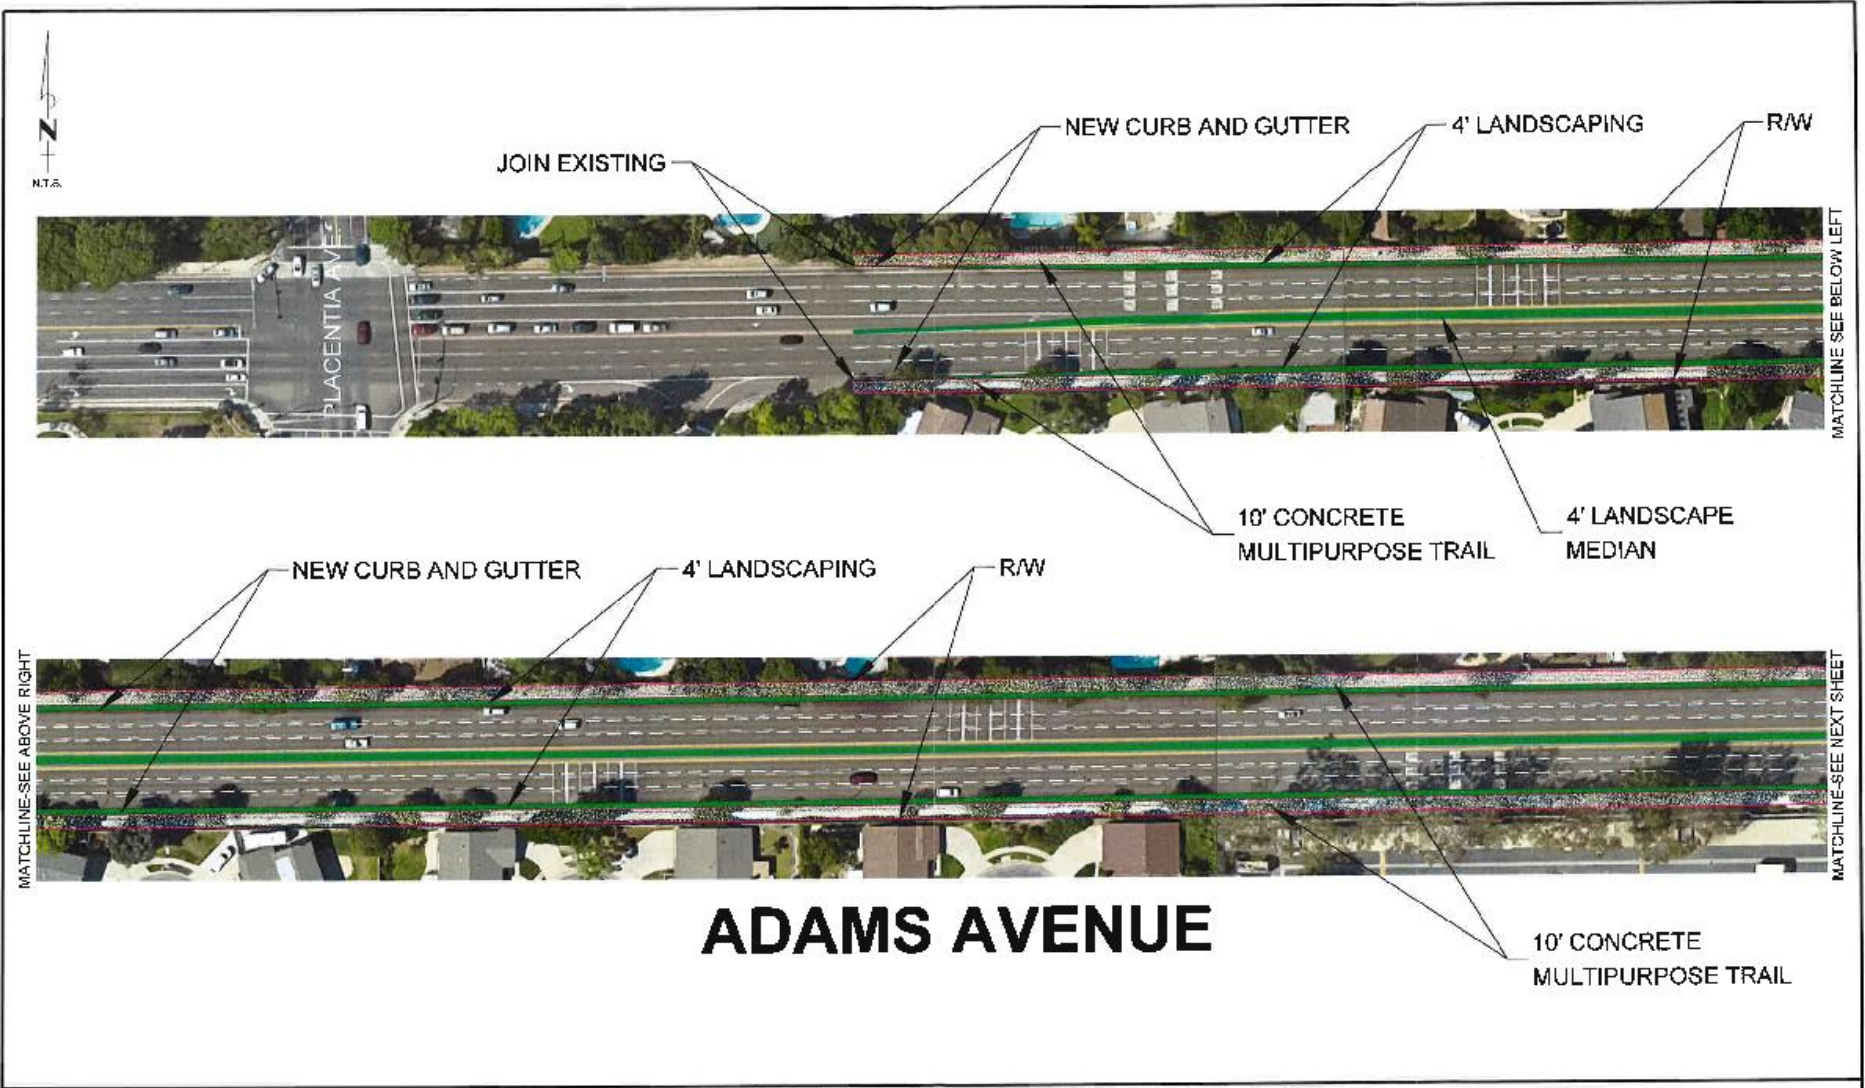

ADAMS AVENUE

10' CONCRETE MULTIPURPOSE TRAIL


ADAMS AVENUE MULTIPURPOSE TRAIL

BETWEEN PLACENTIA AVE. AND MESA VERDE DR. EAST


2. Adams Avenue

(Placentia Ave. to Mesa Verde E.)

EXISTING CONDITIONS

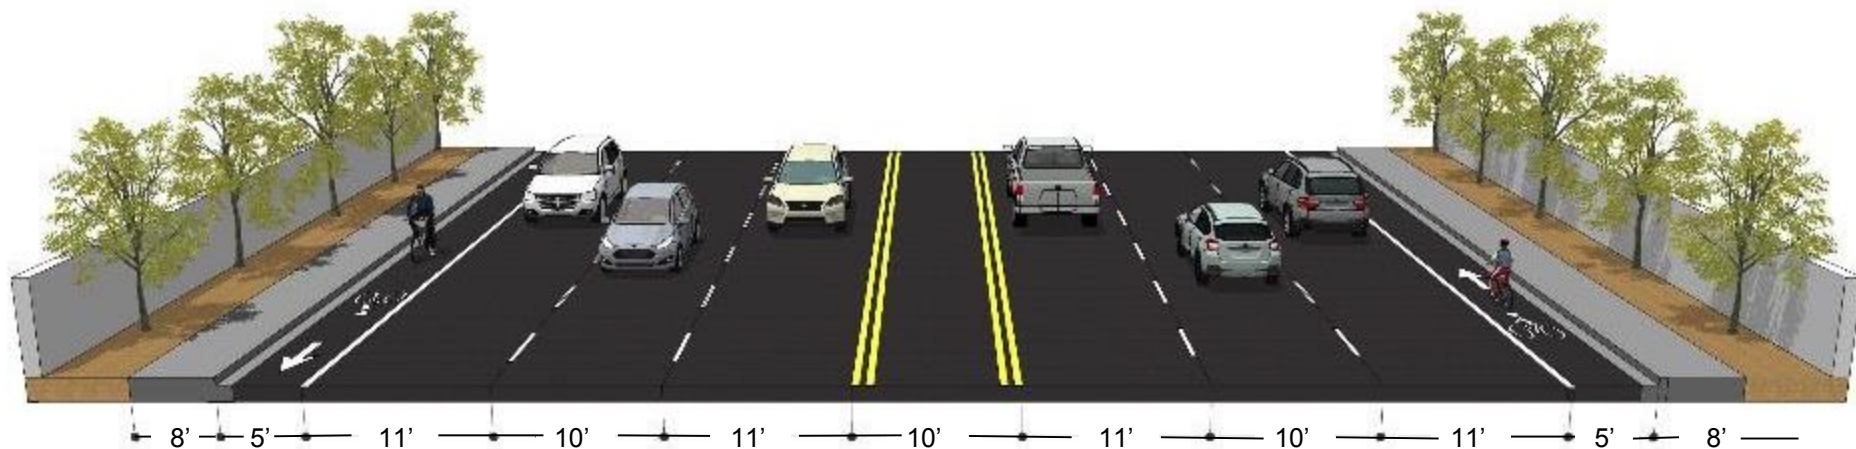


PROPOSED MULTI-USE TRAIL

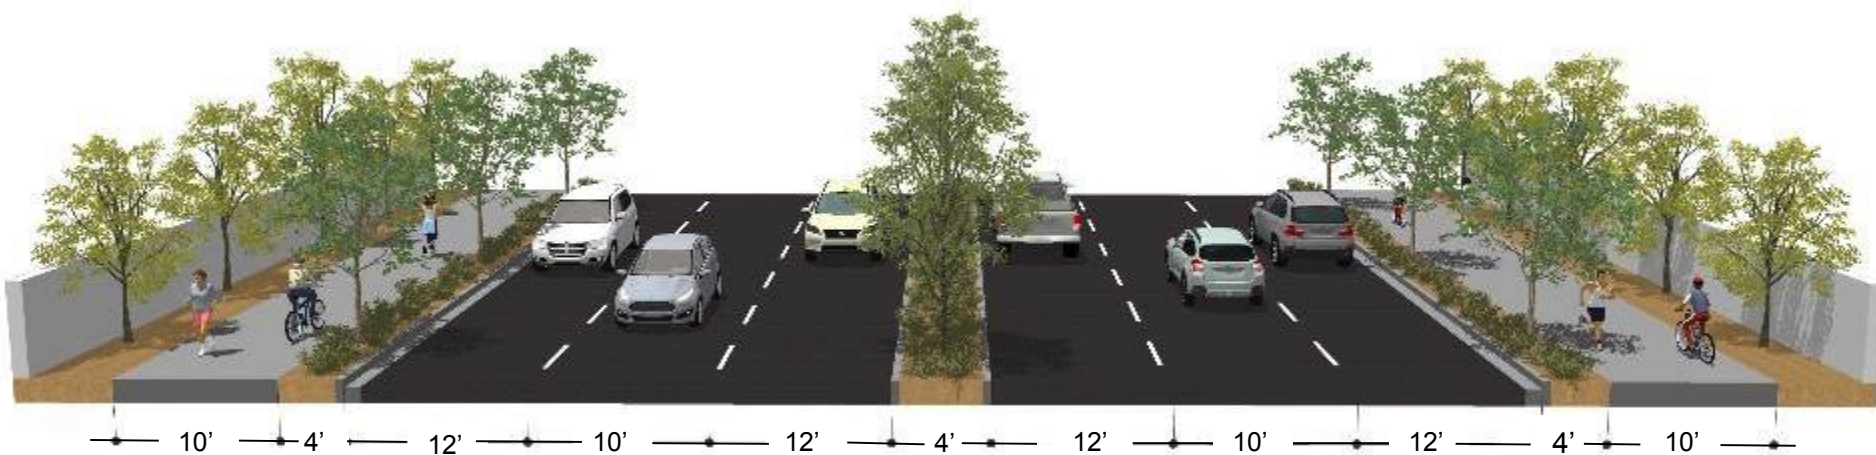

3. Merrimac Way

(Harbor Blvd. to Fairview Rd.)

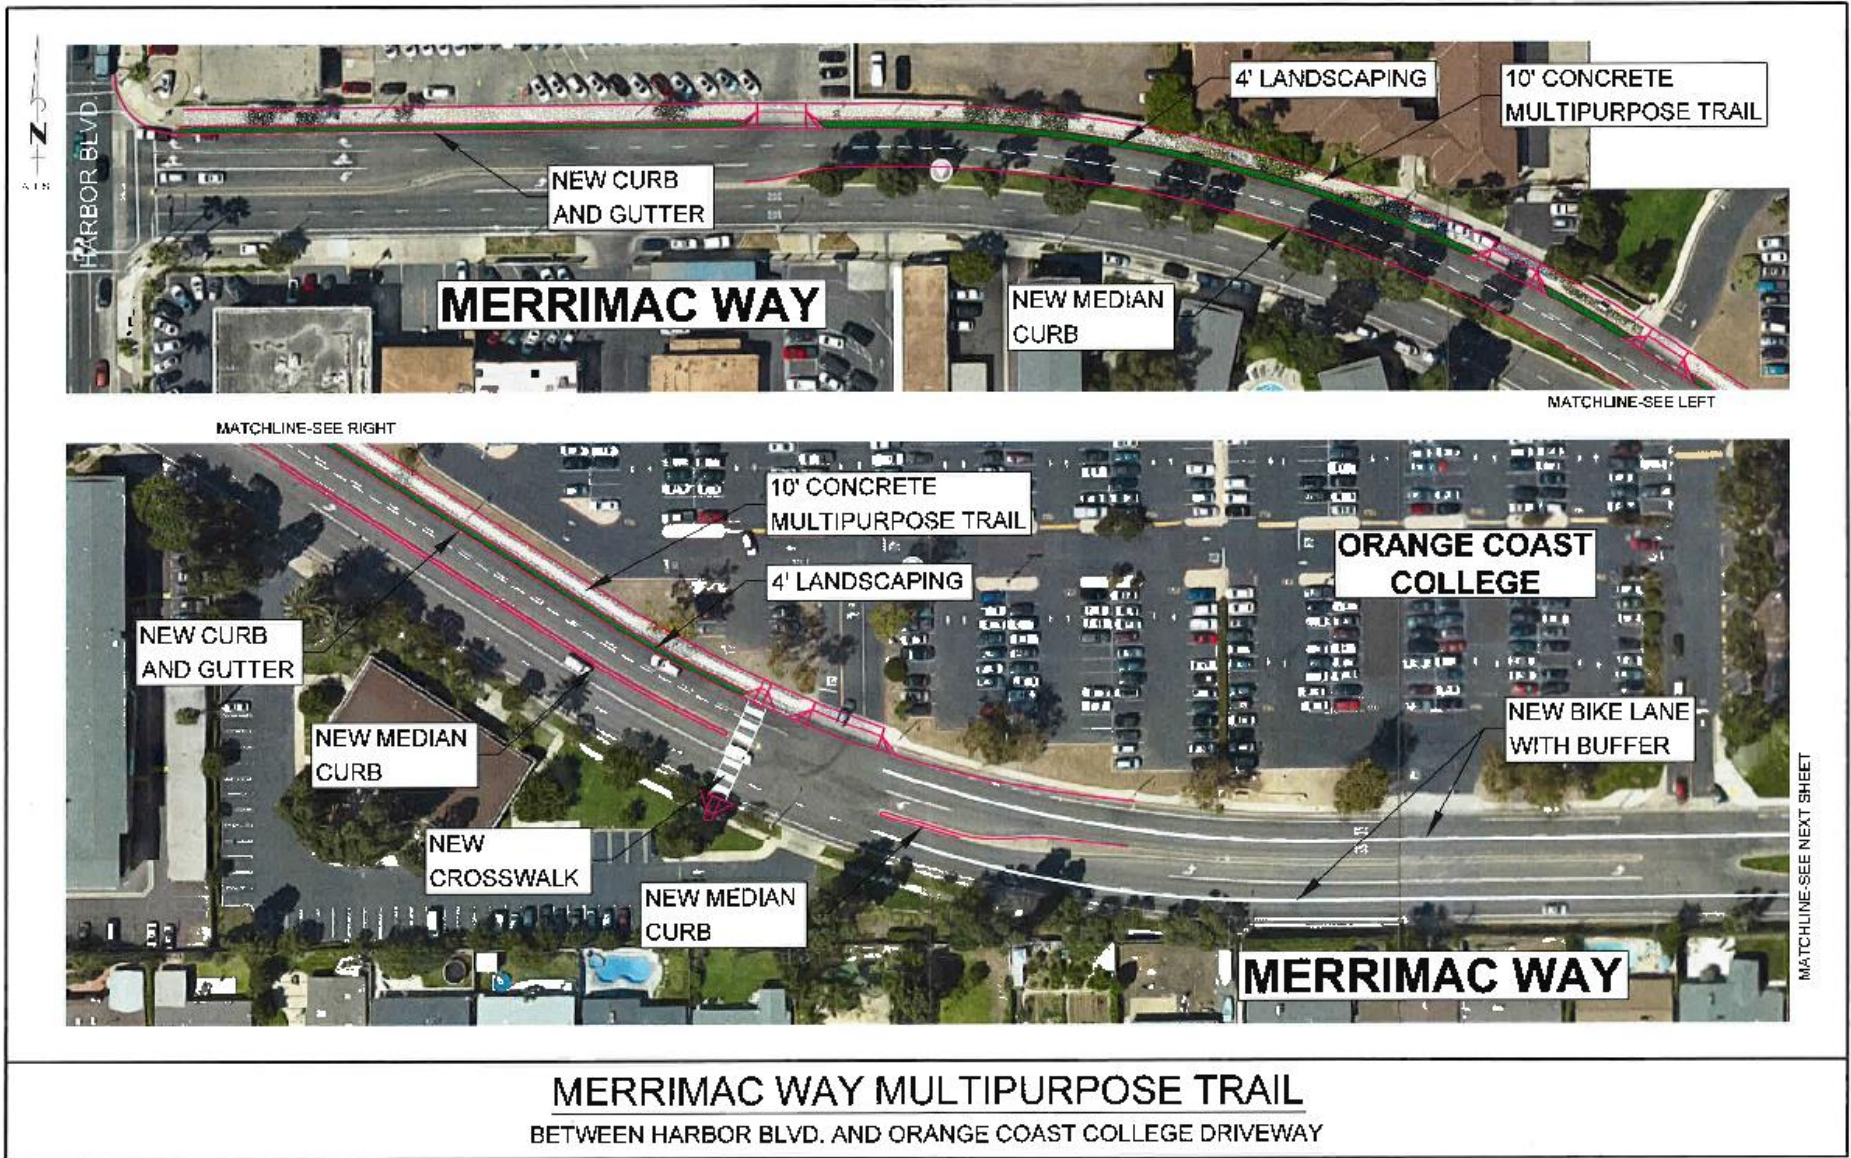


3. Merrimac Way

(Harbor Blvd. to Fairview Rd.)



MERRIMAC WAY

(Harbor Blvd. to Fairview Rd.)

EXISTING CONDITIONS

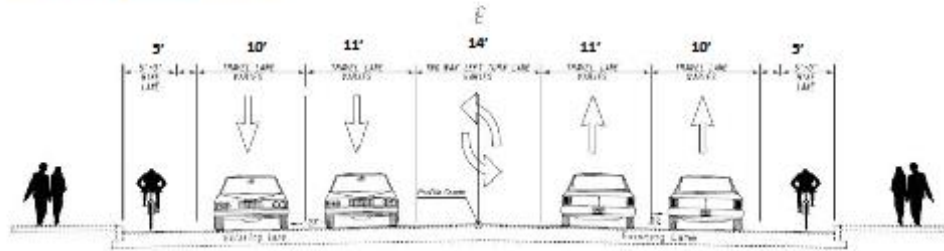

PROPOSED BUFFERED BIKE LANES

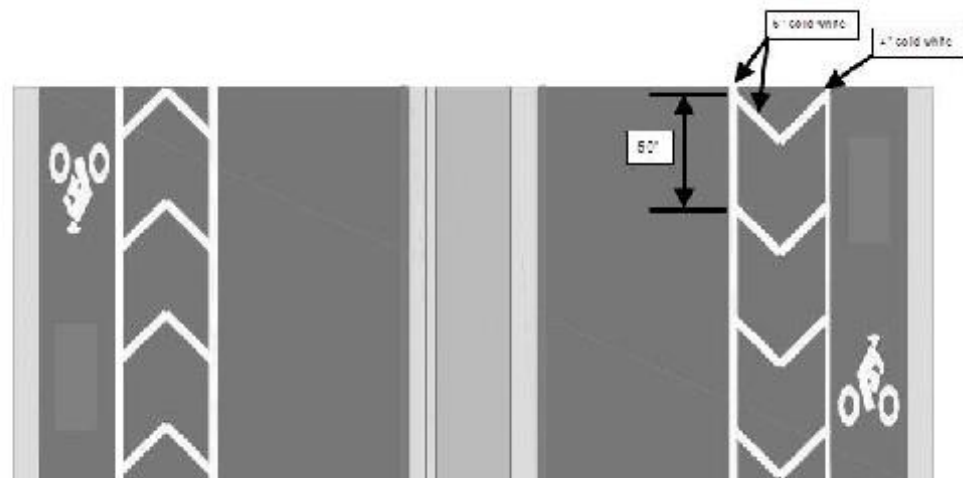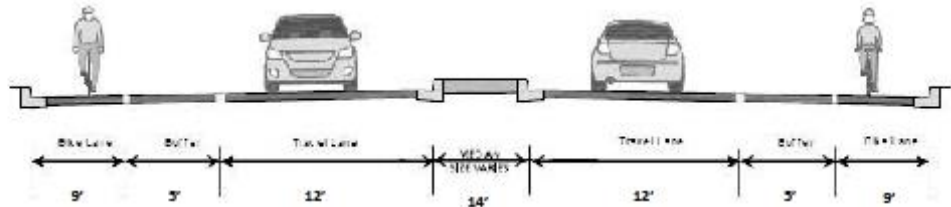


4. Eastside Traffic Calming

(22nd St., 18th St. and Cabrillo St.)


Project Location Map

CITY OF COSTA MESA CALIFORNIA

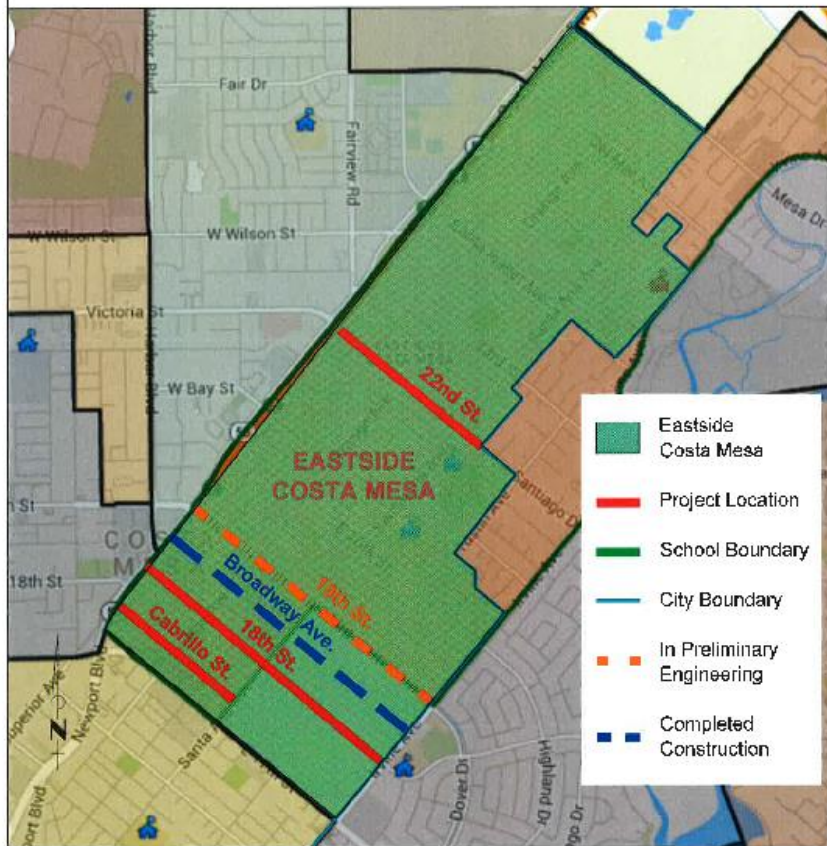

Preliminary Design

EASTSIDE TRAFFIC CALMING

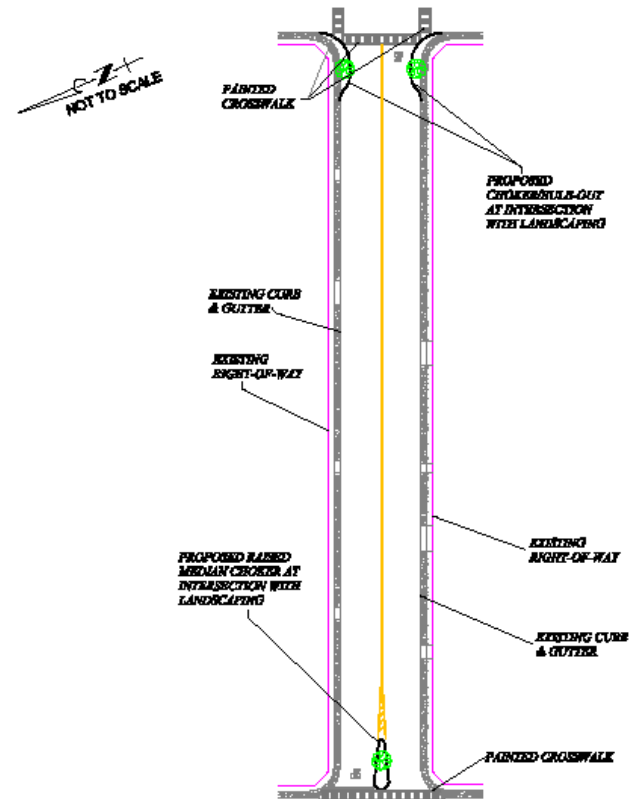

TYPICAL MEDIAN CHOKER & BULB-OUT


5. Flashing Crosswalks

(Killybrooke Ln. and Orange Ave.)

Preliminary Plan

CONSTRUCTION NOTES:


- 1. FLASHING CROSSWALKS TO BE INSTALLED AT THE INTERSECTION OF KILLYBROOKE LANE AND ORANGE AVENUE.
- 2. FLASHING CROSSWALKS TO BE INSTALLED AT THE INTERSECTION OF KILLYBROOKE LANE AND WALNUT AVENUE.
- 3. FLASHING CROSSWALKS TO BE INSTALLED AT THE INTERSECTION OF KILLYBROOKE LANE AND STONEFIELD AVENUE.
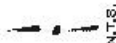

N.T.S.

SR2S - Cycle 10

**KILLYBROOKE/STONEFIELD
ILLUMINATED CROSSWALK**



CM-35


Safe Route to School Flashing Crosswalks

PP-1

Preliminary Plan

CONSTRUCTION NOTES:


- 1. FLASHING CROSSWALKS TO BE INSTALLED AT THE INTERSECTION OF ORANGE AVENUE AND WALNUT AVENUE.
N.T.S.

SR2S - Cycle 10

**ORANGE AVE/ WALNUT AVE
ILLUMINATED CROSSWALK**



CM-35

Safe Route to School Flashing Crosswalks

PP-2